


Universal Floorplan Design for FEMA Disaster-Relief Housing

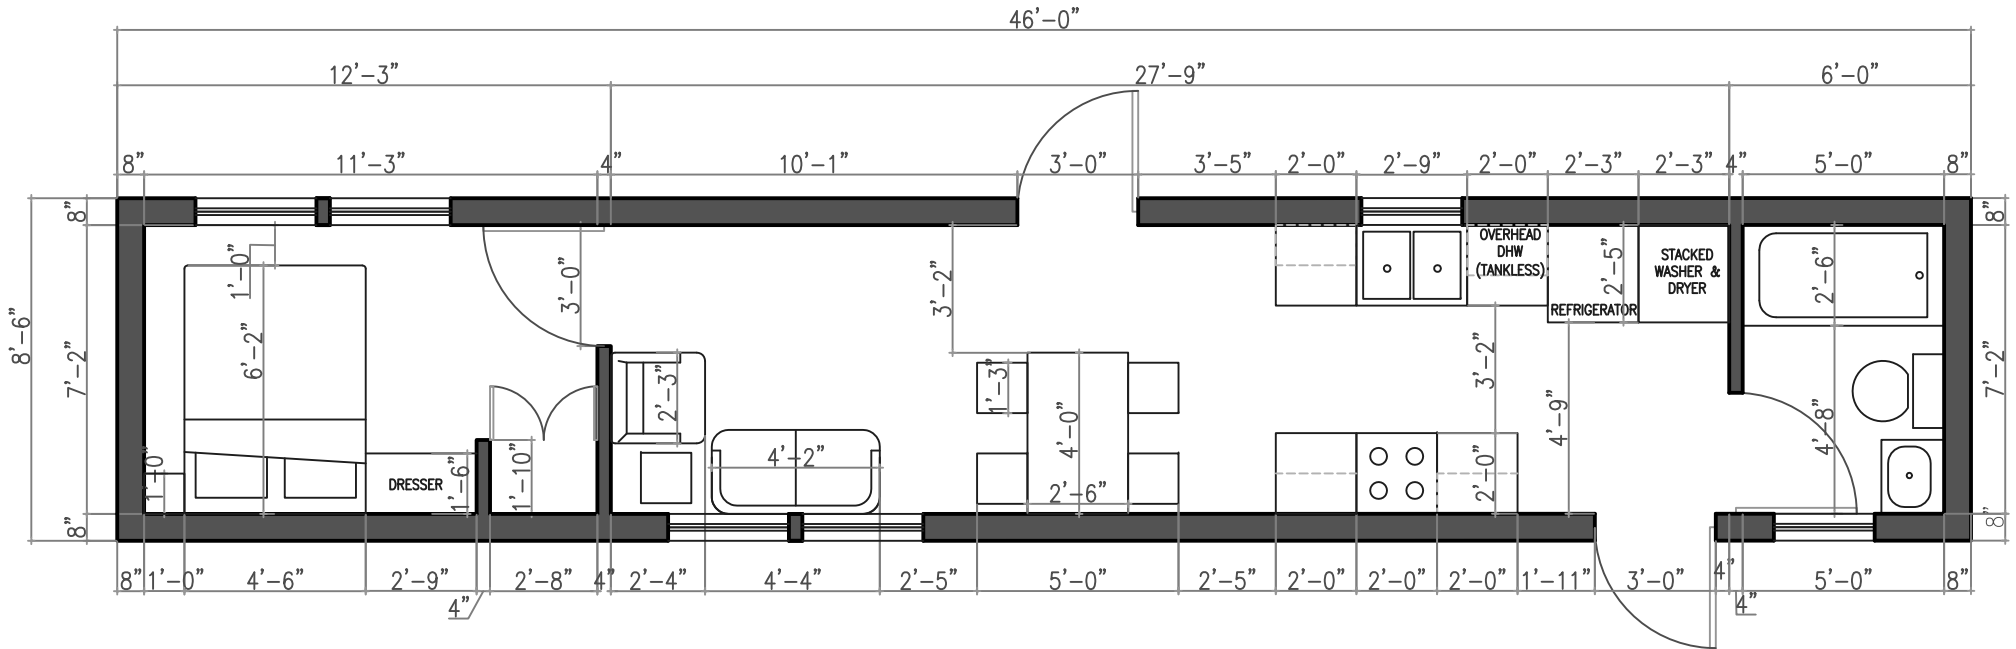

EXPRESS UNIT (NON-UFAS) – SCHEMATIC LAYOUT
PLAN B