




1 BEDROOM UNIT – RIGHT ELEVATION
(6/24/2016)

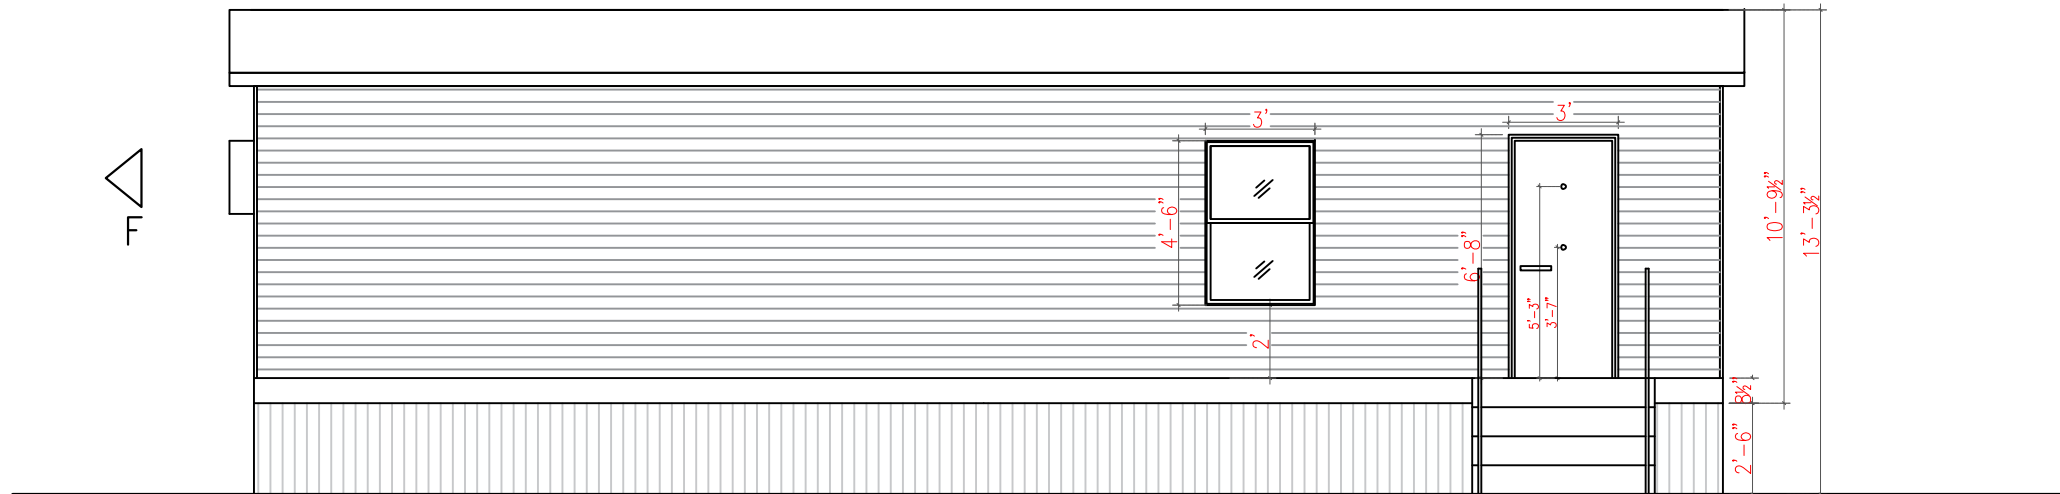

1 BEDROOM UNIT – LEFT ELEVATION
(6/24/2016)

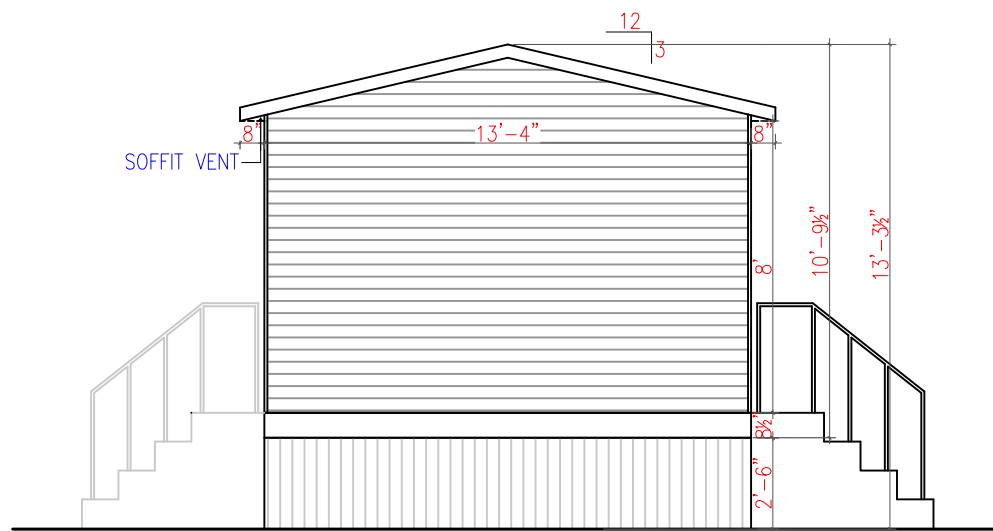

1 BEDROOM UNIT – REAR ELEVATION
(6/24/2016)

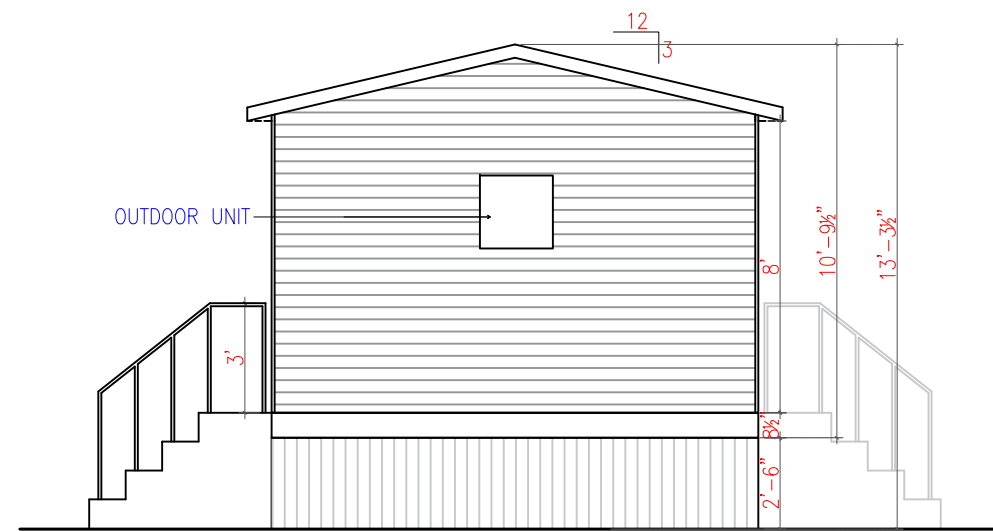

1 BEDROOM UNIT – FRONT ELEVATION
(6/24/2016)