


EXPRESS UNIT – SECTION AA'
(6/24/2016)

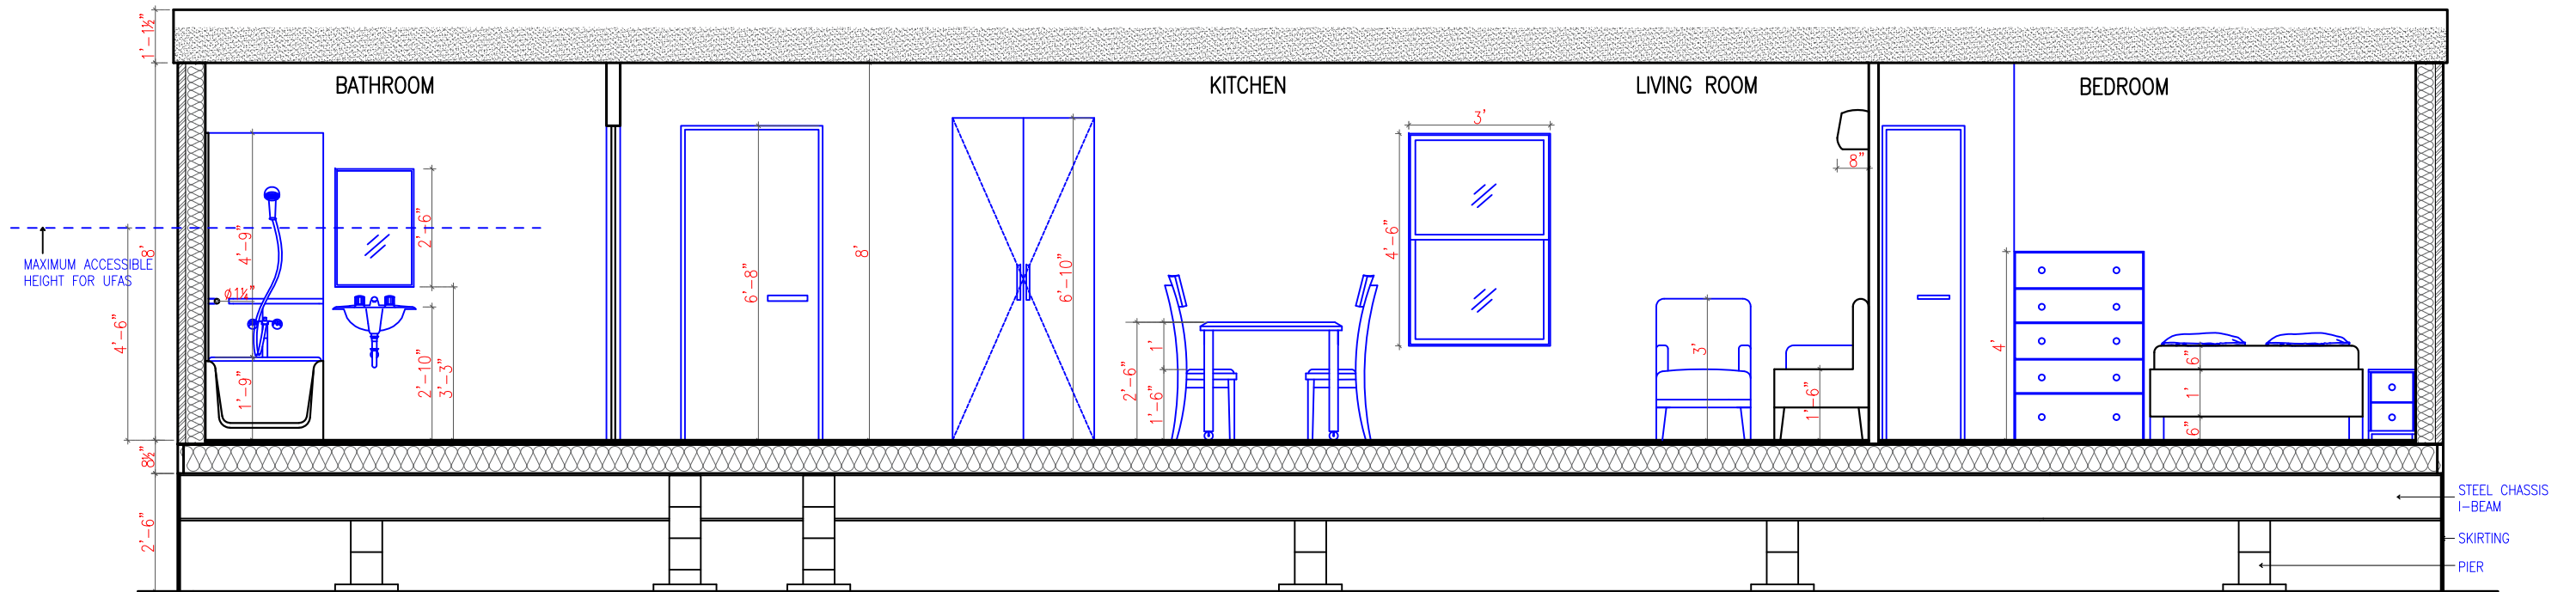

EXPRESS UNIT – SECTION BB'
(6/24/2016)

NOTE: Pier locations and envelope assemblies are schematic representations.